


Disclaimer
THIS DRAWING MUST NOT BE SCALED UNLESS ISSUED FOR PLANNING PURPOSES.
ALL DIMENSIONS ARE TO BE VERIFIED PRIOR TO SETTING OUT, COMMENCING WORK, OR PRODUCTION OF FABRICATION DRAWINGS.
REPORT ANY DISCREPANCIES TO THE SUPERVISING OFFICER IMMEDIATELY.
DRAWINGS MARKED AS 'DRAFT' ARE FOR APPROVAL ONLY AND NOT ISSUED FOR CONSTRUCTION PURPOSES. COPYRIGHT ©

Rev	Description	By	Date
?		?	?

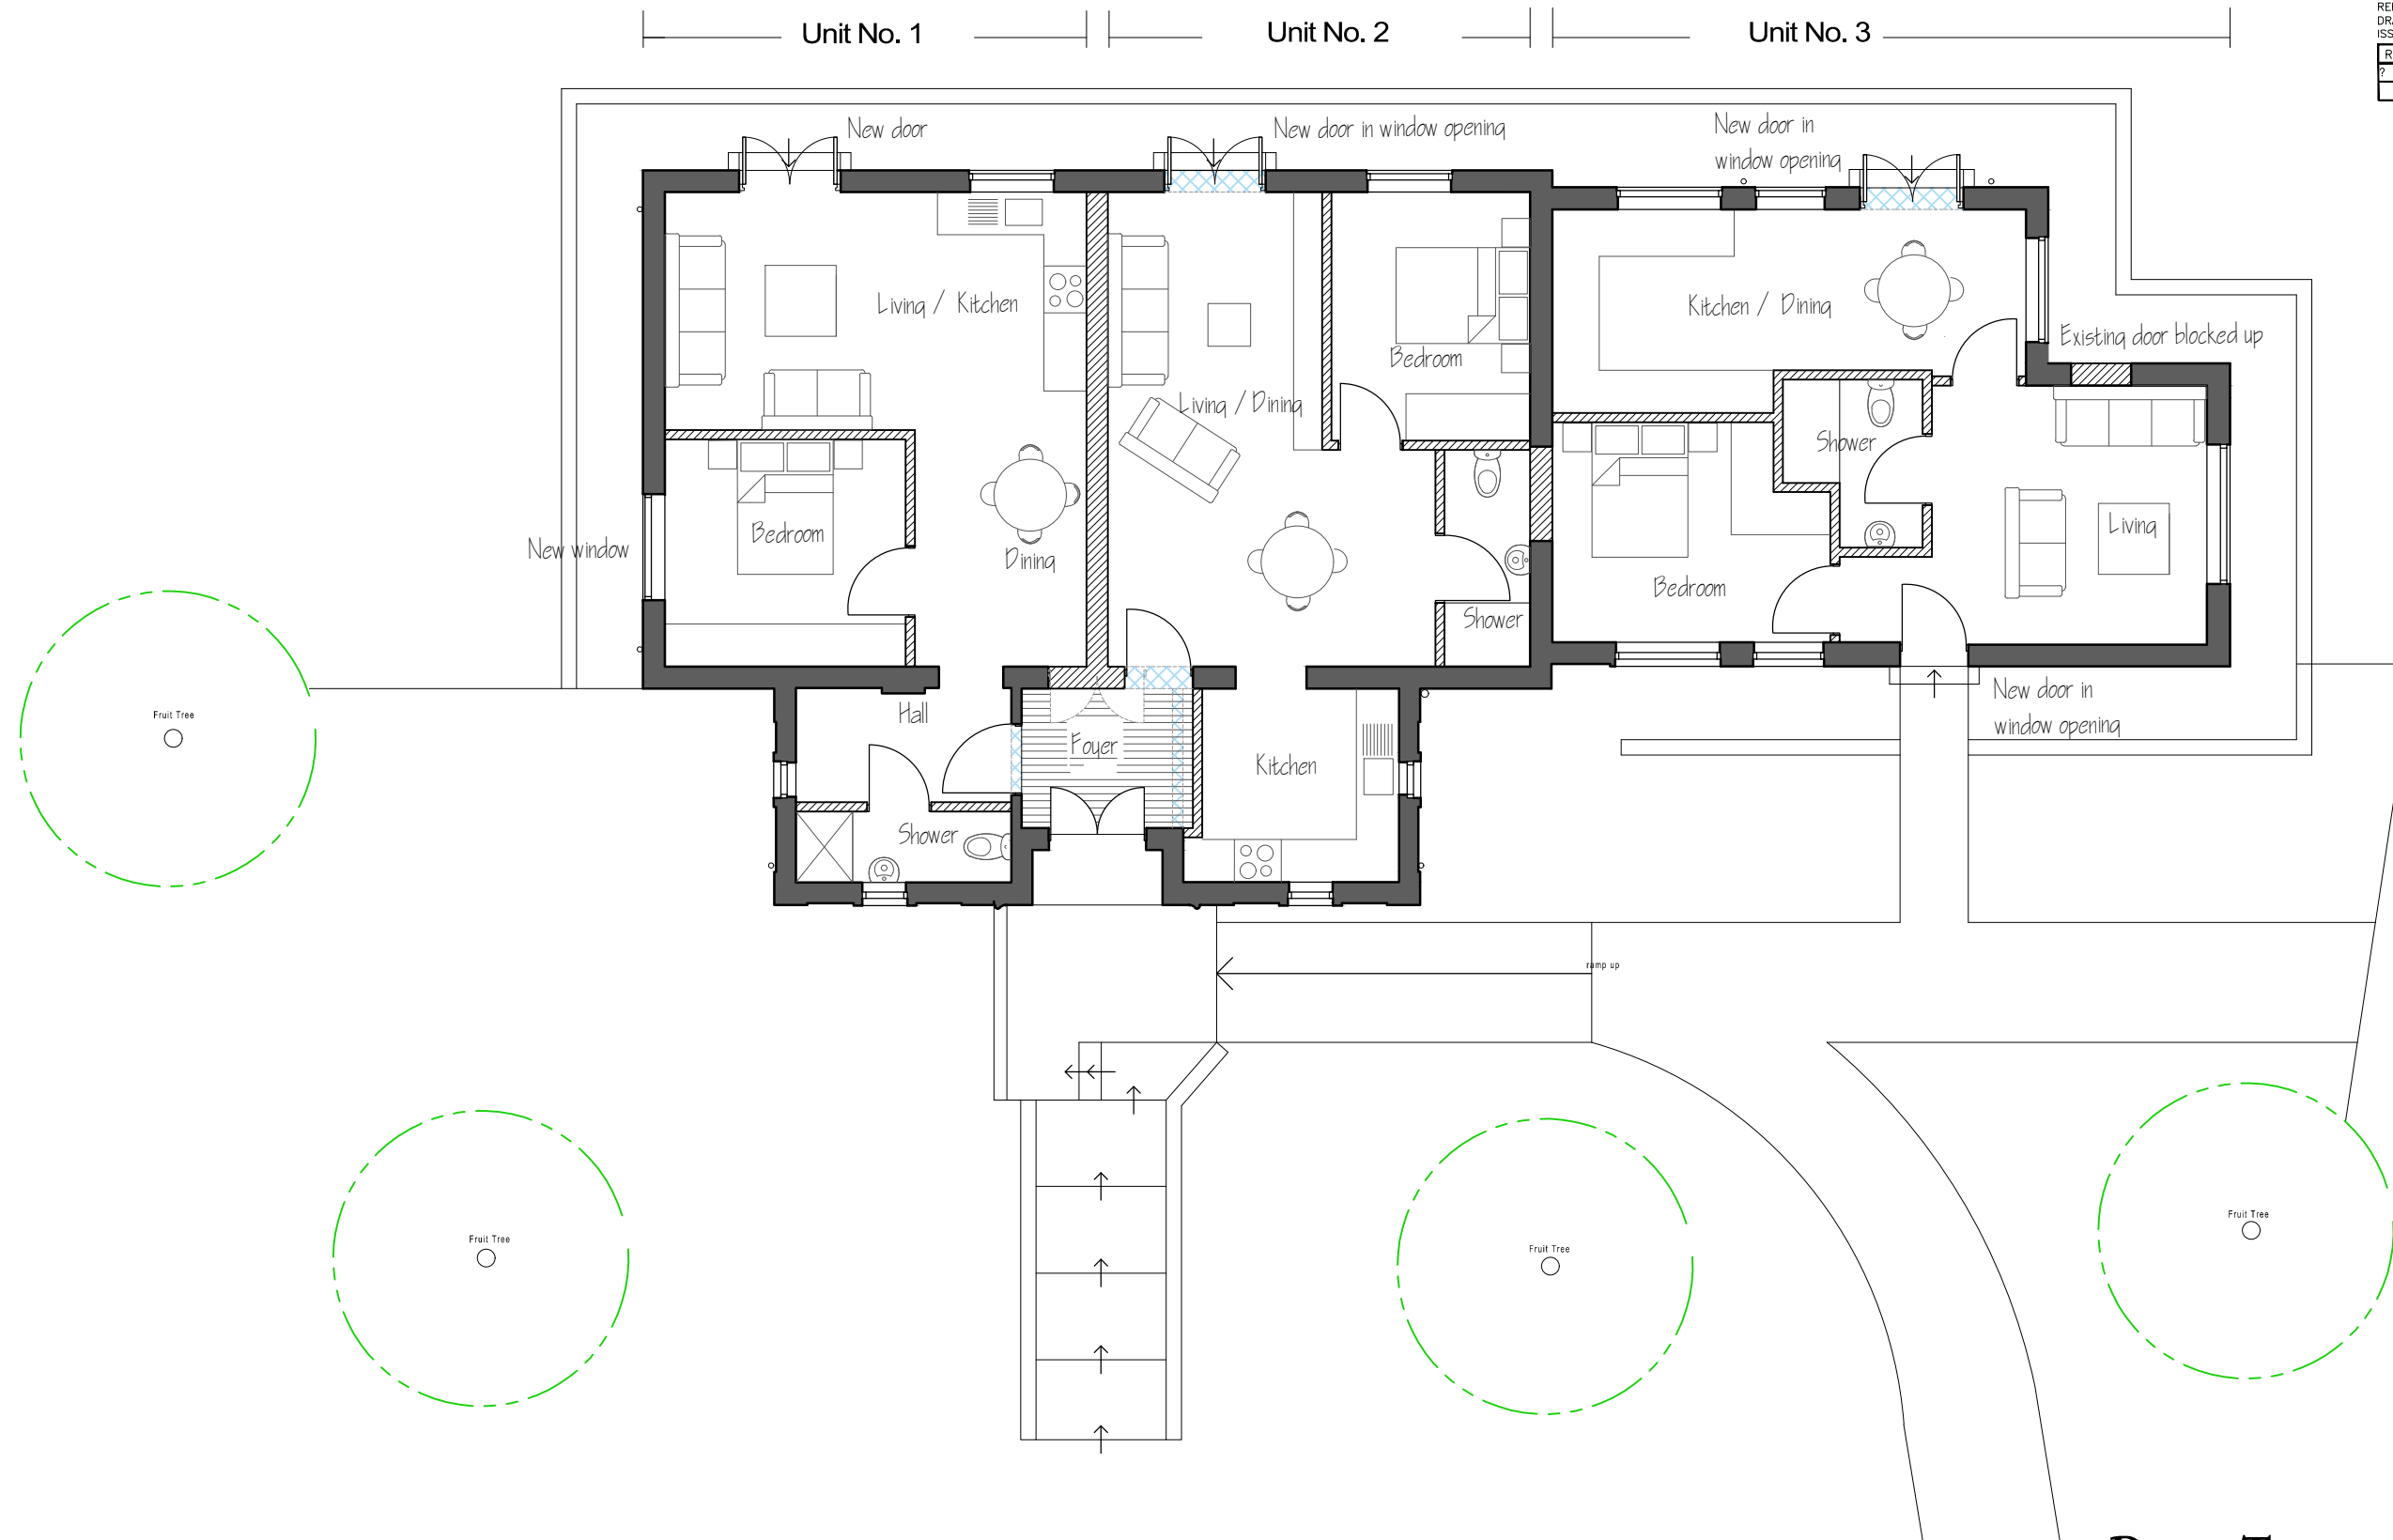

PROPOSED GROUND FLOOR PLAN

Floor areas for the 3 unit flats:

- Unit No. 1 - 48.9 sqm
- Unit No. 2 - 48.6 sqm
- Unit No. 3 - 49.9 sqm

1:100 scale Bar
This Drawing has been produced for printing onto A3 size paper,



Day • Tanner Limited

ARCHITECTURE AND PLANNING

www.daytanner.co.uk

CLIENT Reading Borough Council

JOB Whitley Library, Northumberland Avenue, Reading RG2 7PX

DRG PROPOSED FLOOR PLAN

SCALE 1:100

DRAWN ES

DATE OCTOBER 2018

3576/211

Suite 1A
Market House
19-21 Market Place
Wokingham
Berkshire
RG40 1AP
0118 989 0808
info@daytanner.co.uk