
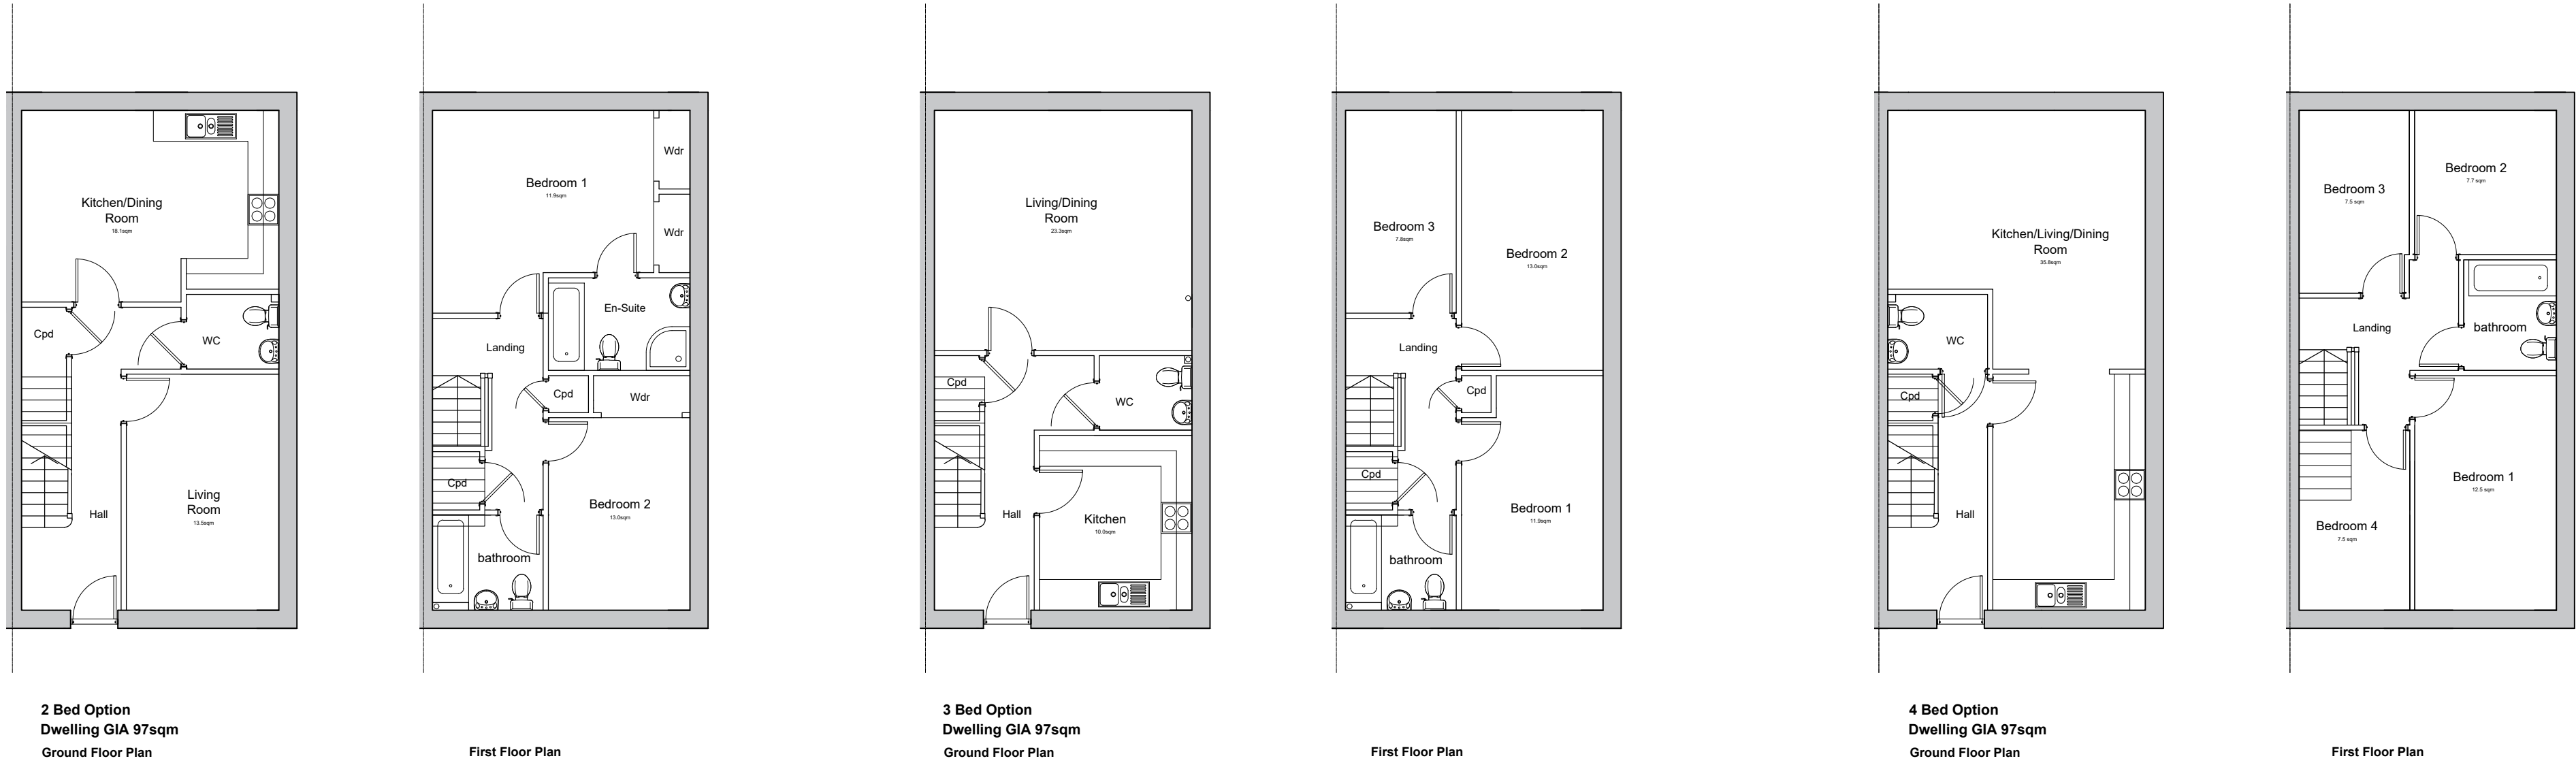



Plot Parameter Plan

- Key**
- Front and side garden zones
 - Designated car parking zone
 - Dwelling position
 - Rear garden zone

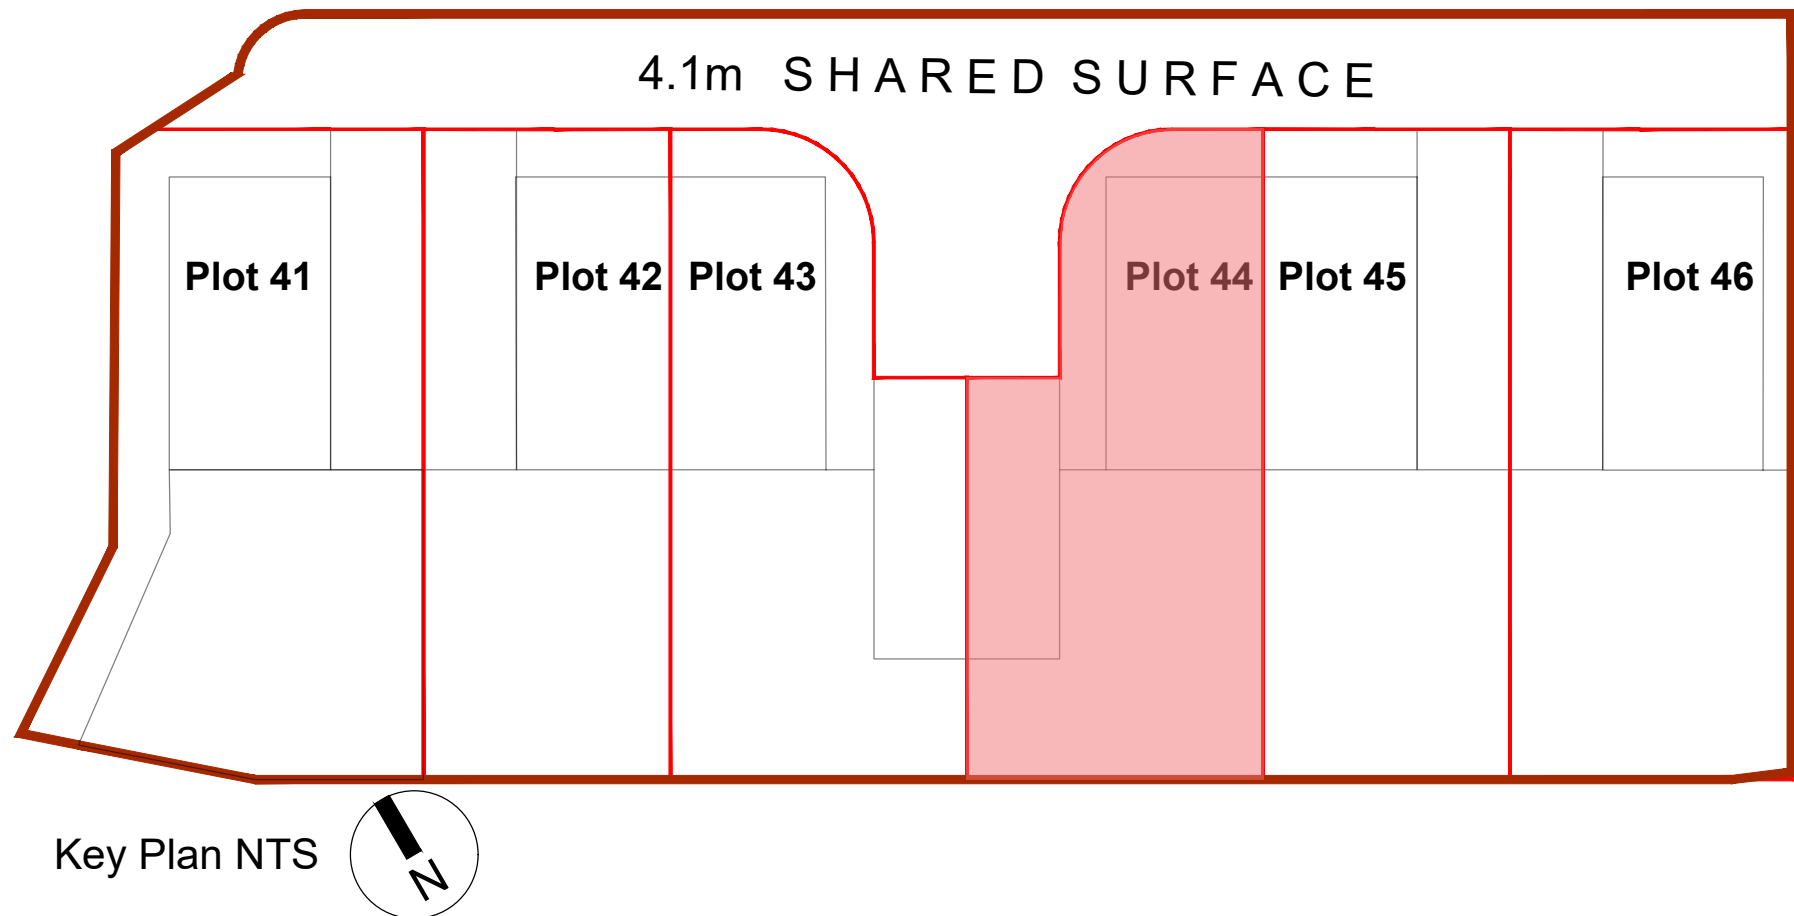

Indicative Floor Plan Options
Actual plans to be determined at RMs)
All floor plans as shown comply with NDSS

Please note window locations and sizes
are subject to any RM Approval

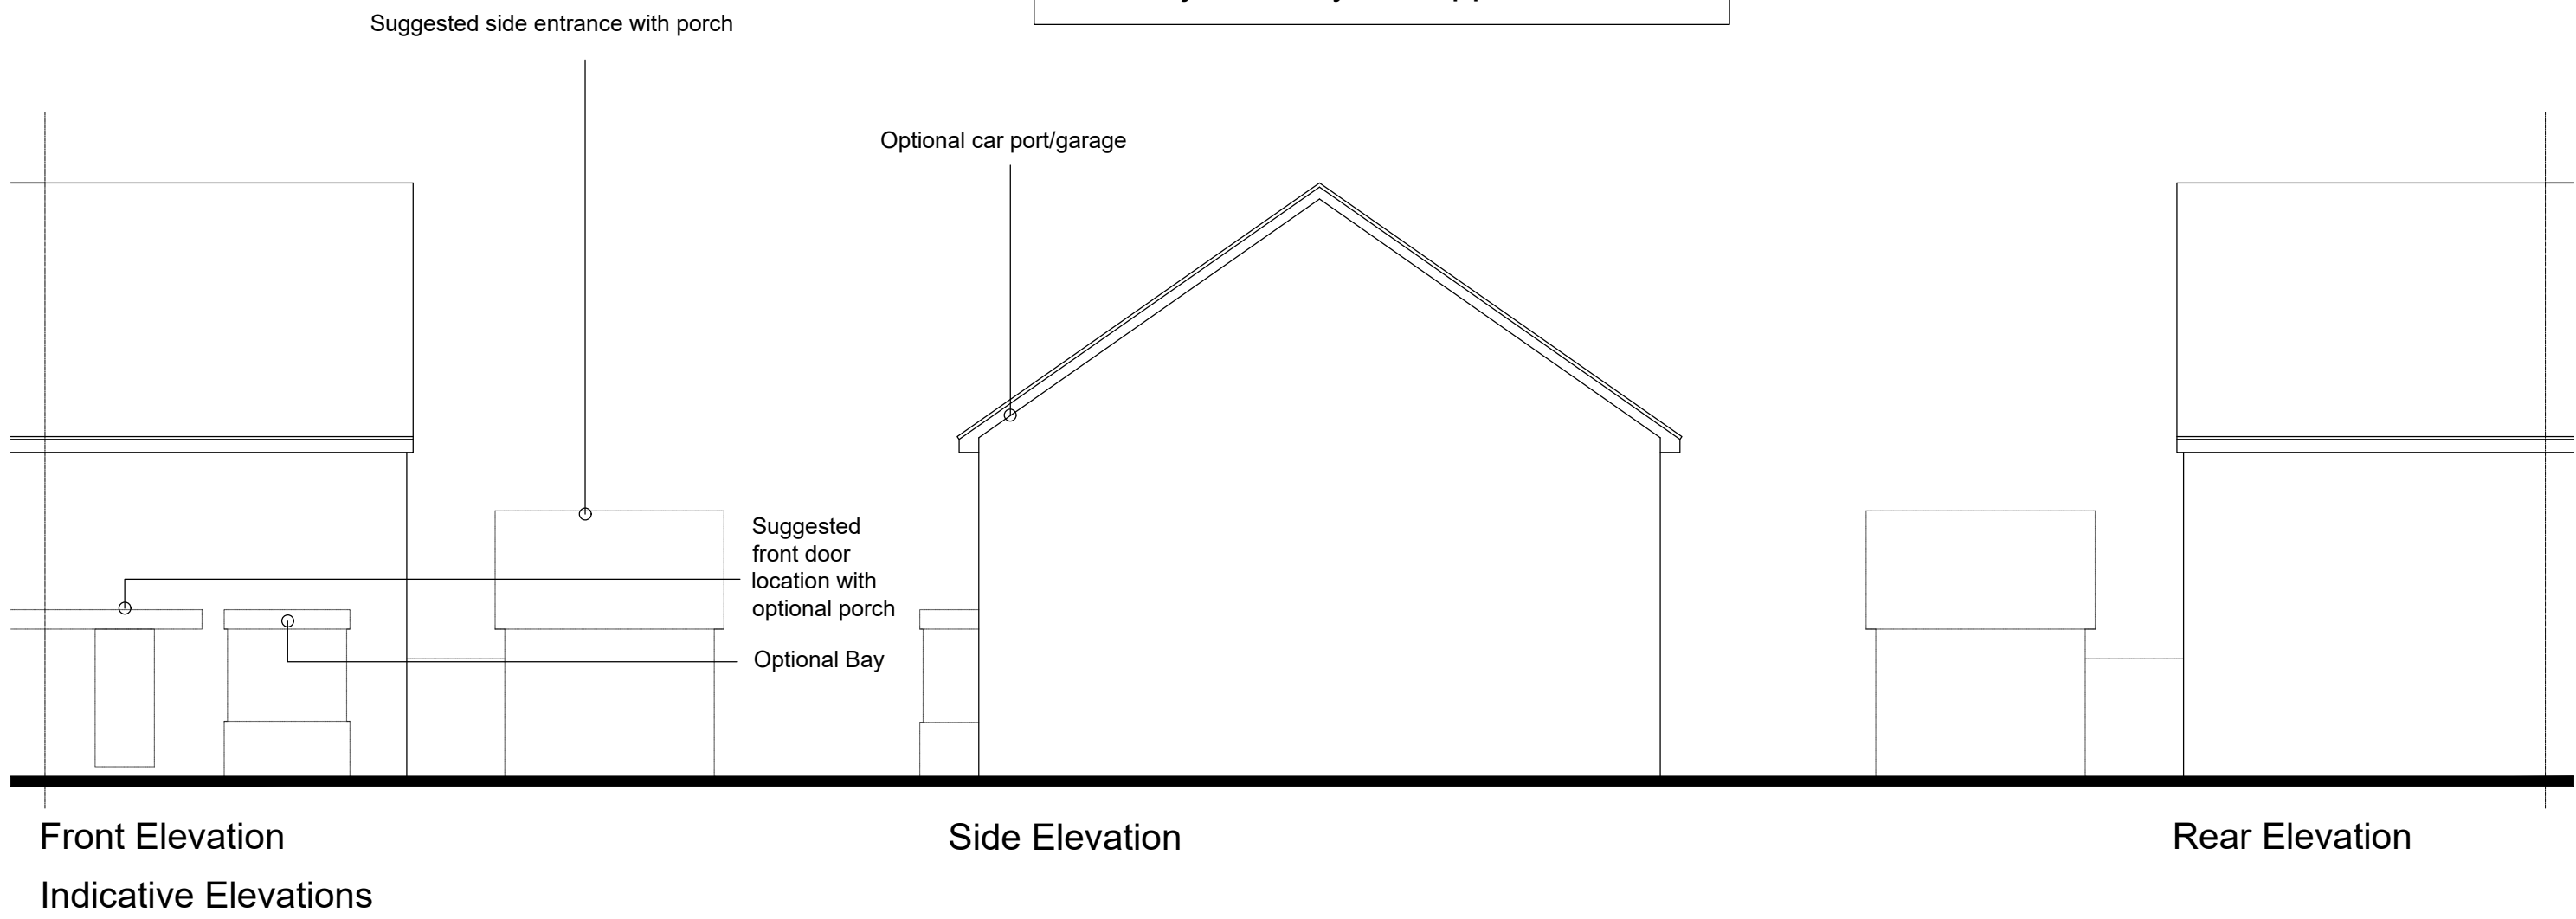


Materials to match surrounding scheme

WALLS




Weatherboard Option

ROOFS

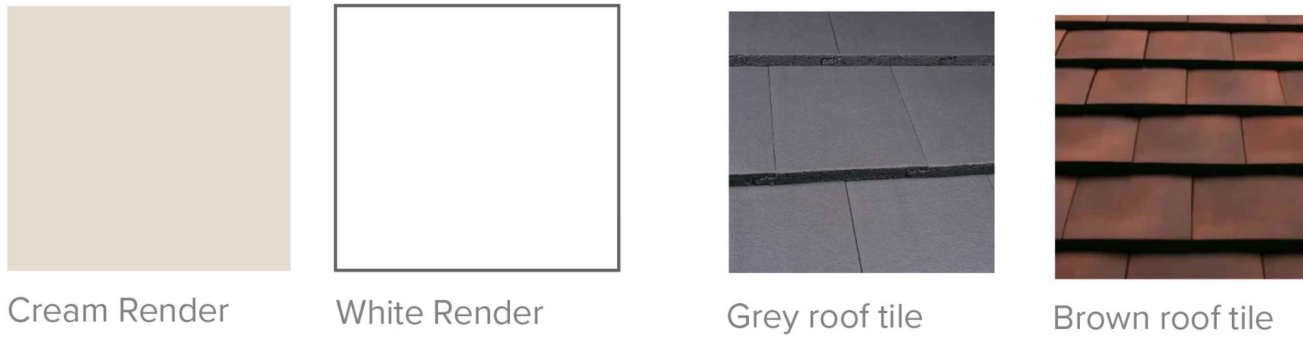

Windows to be White uPVC

PLOT BOUNDARIES

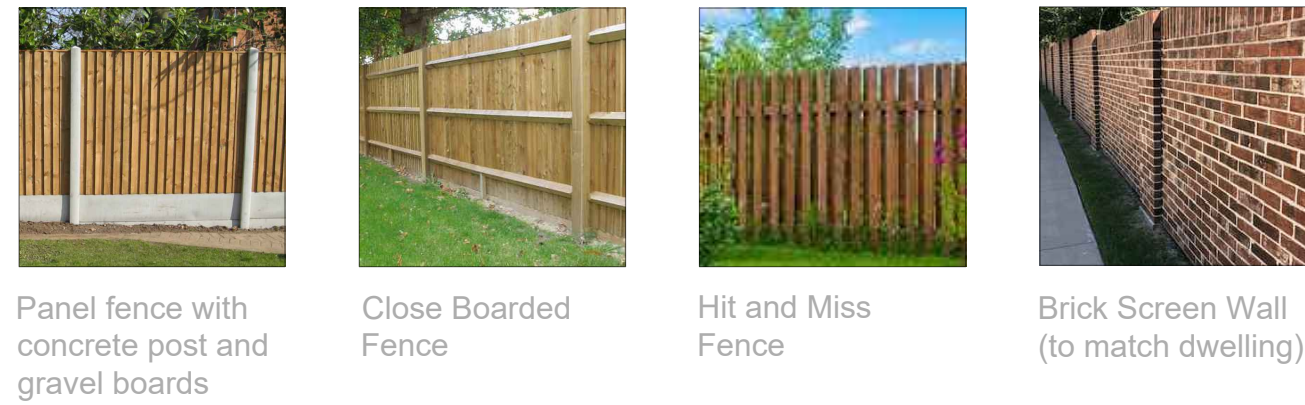

Important Note

To be design and built in
conjunction with attached plot

Rev Date Revision Details Dr Ch

ECE Architecture
www.ecearchitecture.com

London: 76 Great Suffolk Street, London, SE1 0BL
T 0207 928 2773 E london@ecearchitecture.com
Sussex: 64 - 68 Brighton Road, Worthing, West Sussex, BN11 2EN
T 01903 248777 E sussex@ecearchitecture.com
Bristol: Westworks, Beacon Tower, Colston Street, Bristol, BS1 4XE
T 0117 214 1101 E bristol@ecewestworks.com

Client's Name
Vistry

Job Title
Land at Funtley Road, Funtley

Drawing Title
Draft Custom Build Passport - Plot 44

Scale
1:100 @ A1 / 1:200 @ A3

Drawn AX Checked KE Date 24.06.25

Job No 7365 Drawing No PL-73 Rev

Status
APPROVAL