



Plot Parameter Plan

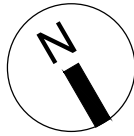


Key


- Front and side garden zones
- Designated car parking zone
- Dwelling position
- Rear garden zone

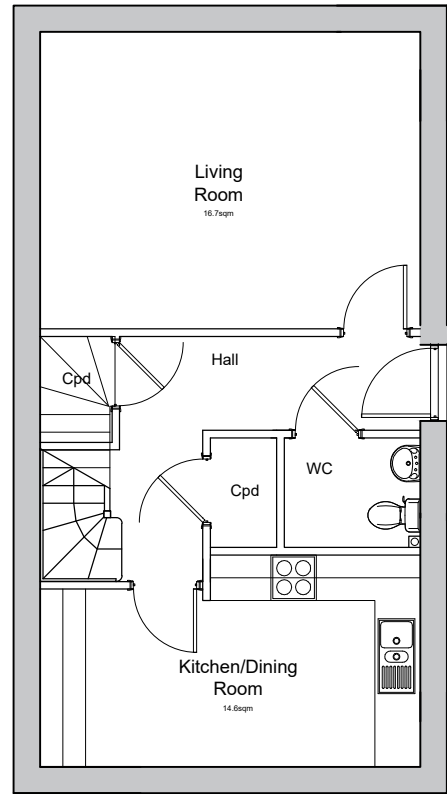


2 Bed Option  
Dwelling GIA 97sqm  
Ground Floor Plan

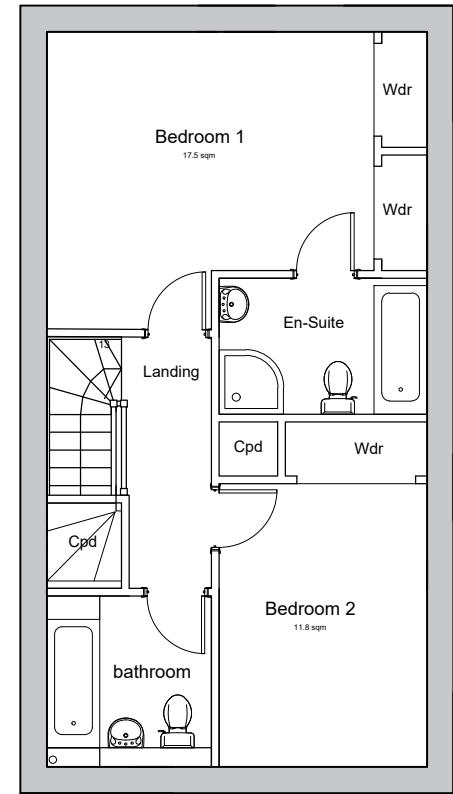


First Floor Plan

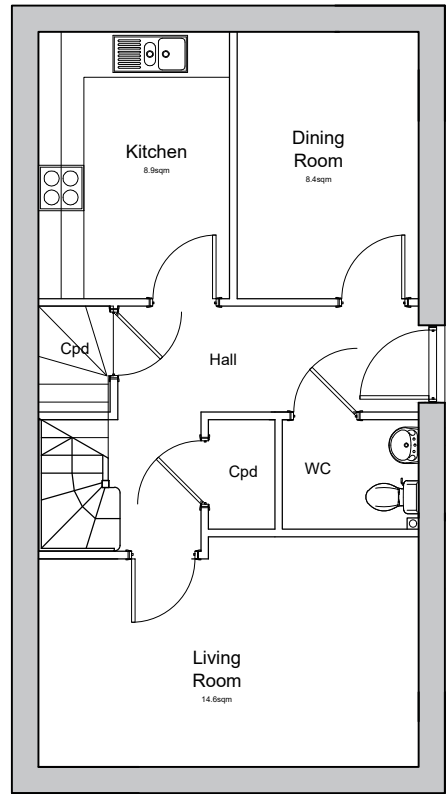


3 Bed Option  
Dwelling GIA 97sqm  
Ground Floor Plan

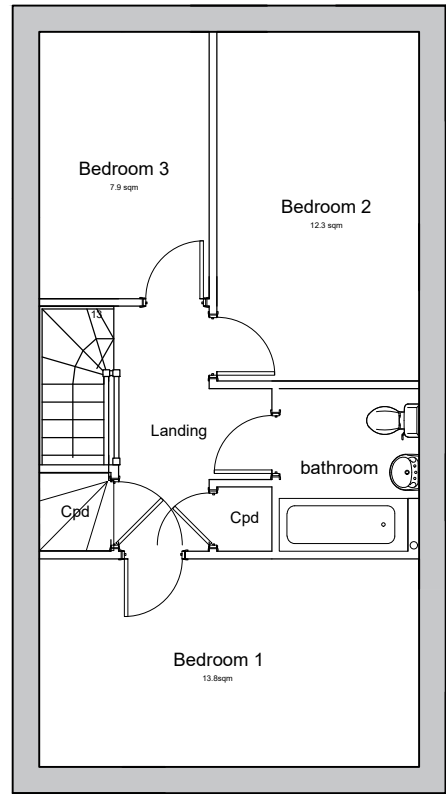

First Floor Plan

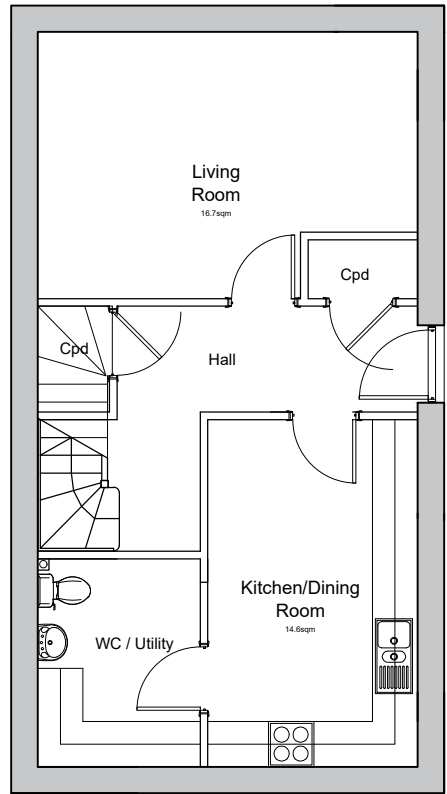


4 Bed Option  
Dwelling GIA 97sqm  
Ground Floor Plan

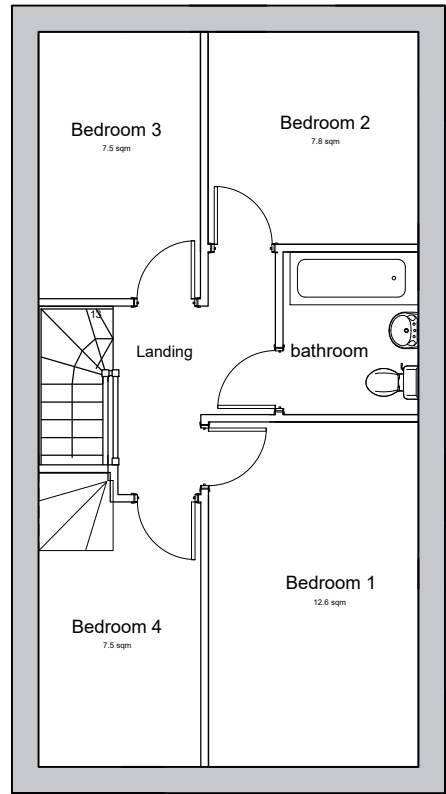

First Floor Plan

Indicative Floor Plan Options  
Actual plans to be determined at RMs)  
All floor plans as shown comply with NDSS

Please note window locations and sizes  
are subject to any RM Approval

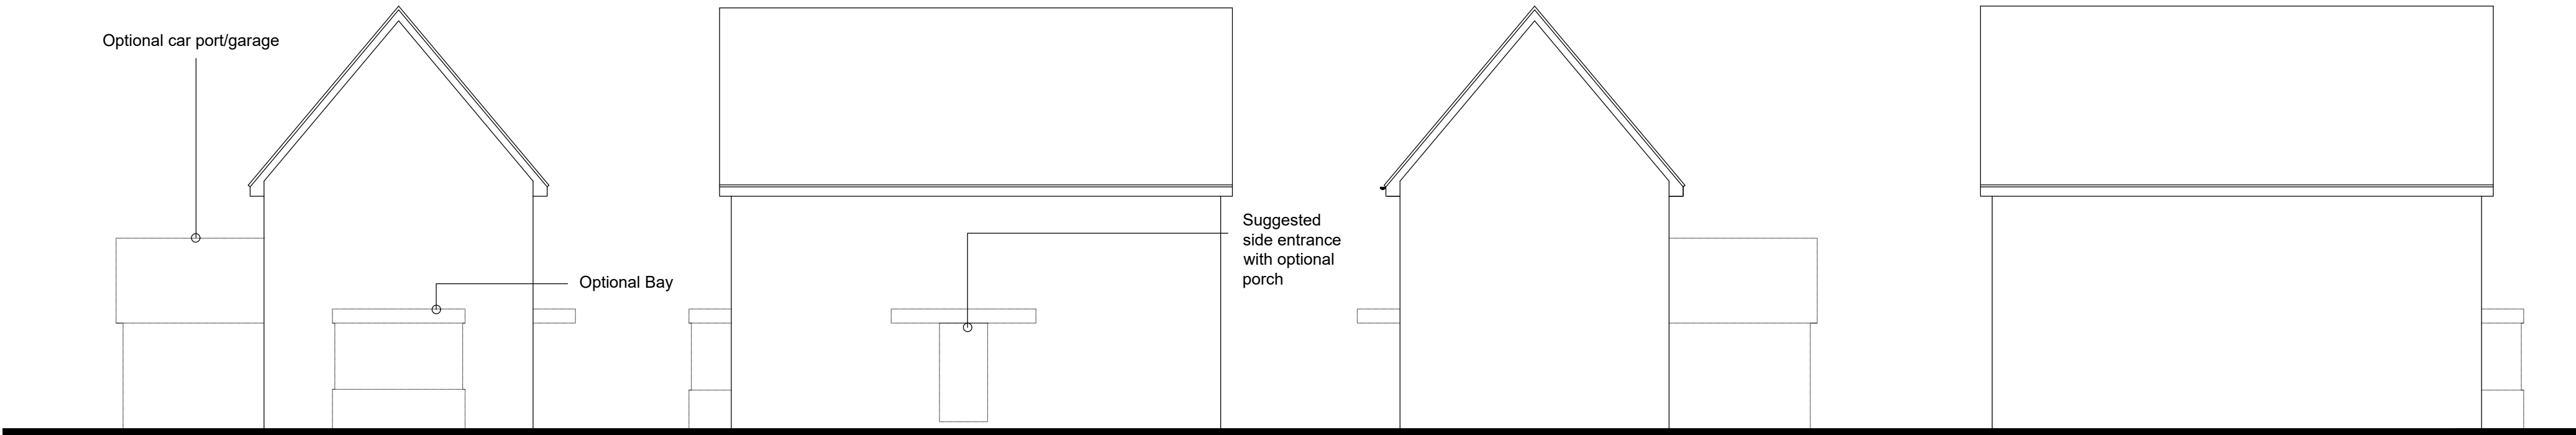

Side Elevation  
Indicative Elevations

Front Elevation

Side Elevation

Rear Elevation

Materials to match surrounding scheme

WALLS



Buff brick



Grey Multi Brick




Anthracite Grey



Walnut Brown

ROOFS

 

Cream Render



White Render



Grey roof tile



Brown roof tile

Windows to be White uPVC

PLOT BOUNDARIES




Panel fence with  
concrete post and  
gravel boards




Close Boarded  
Fence




Hit and Miss  
Fence

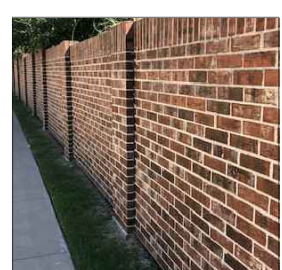

Brick Screen Wall  
(to match dwelling)

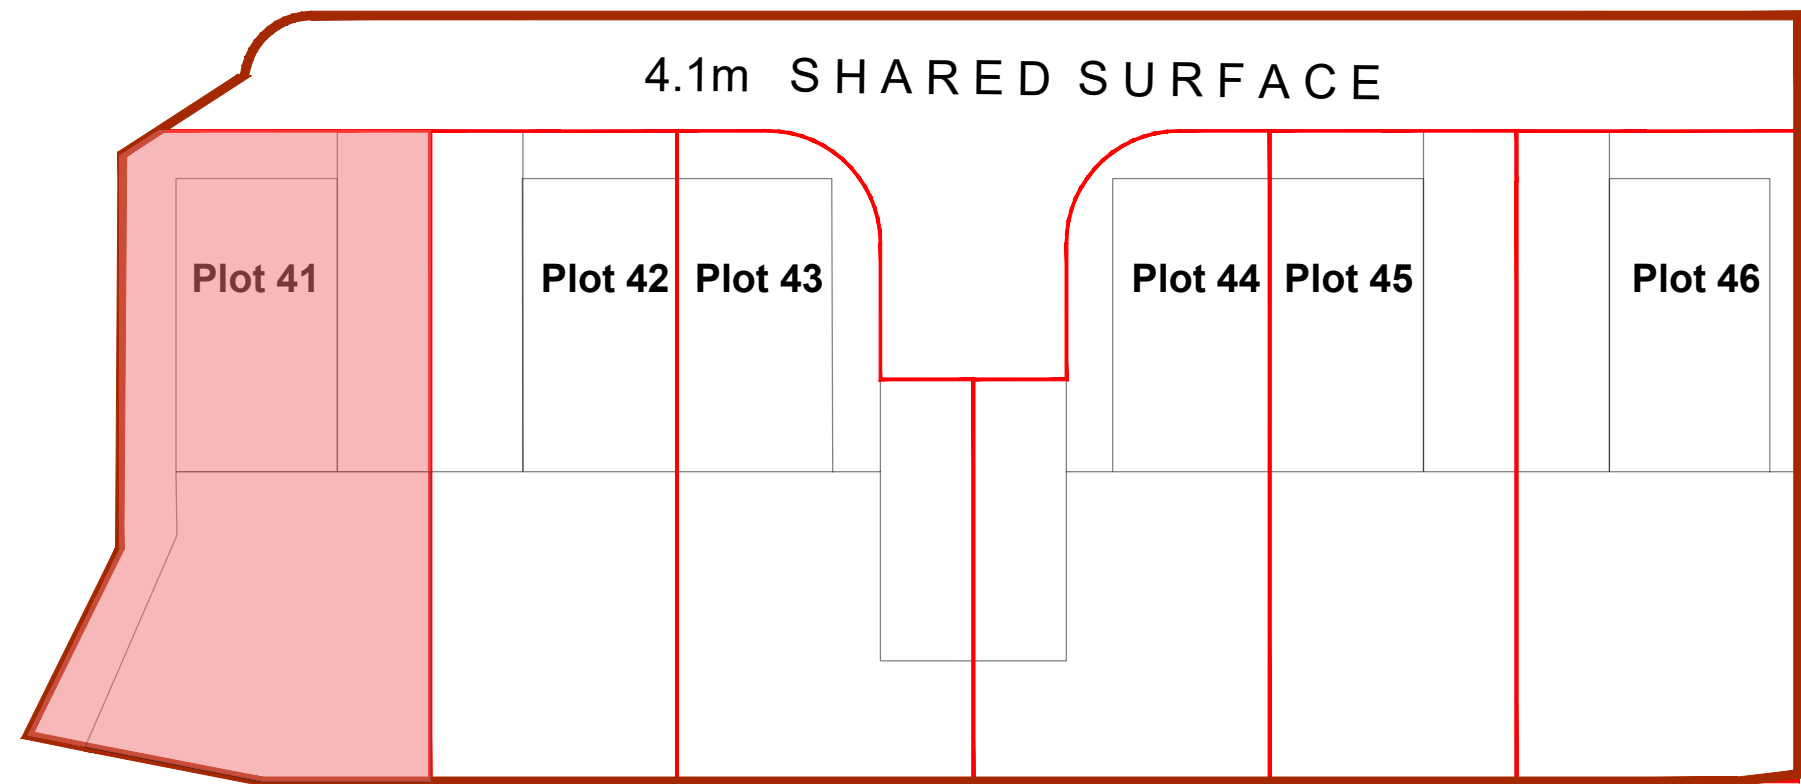

Key Plan NTS

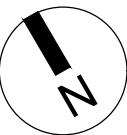

Rev	Date	Revision Details	Dr	Ch
-----	------	------------------	----	----

London: 76 Great Suffolk Street  
London, SE1 0BL  
T 0207 928 2773 E london@ecearchitecture.com

Sussex: 64 - 68 Brighton Road, Worthing  
West Sussex, BN11 2EN  
T 01903 248777 E sussex@ecearchitecture.com

Bristol: Westworks, Beacon Tower  
Colston Street, Bristol, BS1 4XE  
T 0117 214 1101 E bristol@ecwestworks.com

**ECE Architecture**  
www.ecearchitecture.com

Client's Name  
Vistry

Job Title  
Land at Funtley Road, Funtley

Drawing Title  
Draft Custom Build Passport - Plot 41

Scale  
1:100 @ A1 / 1:200 @ A3

metres 2 4 6 8 10

Drawn AX  
Checked KE  
Date 24.06.25

Job No 7365  
Drawing No PL-70  
Rev

Status  
APPROVAL