



- Purbeck Stone to all Elevations
- Horizontal timber boarding to gables
- Plain clay roof tiles / bonnet hips - red smooth
- Grey PVC Windows / Doors
- Frameless glass balustrade


GLENCREE

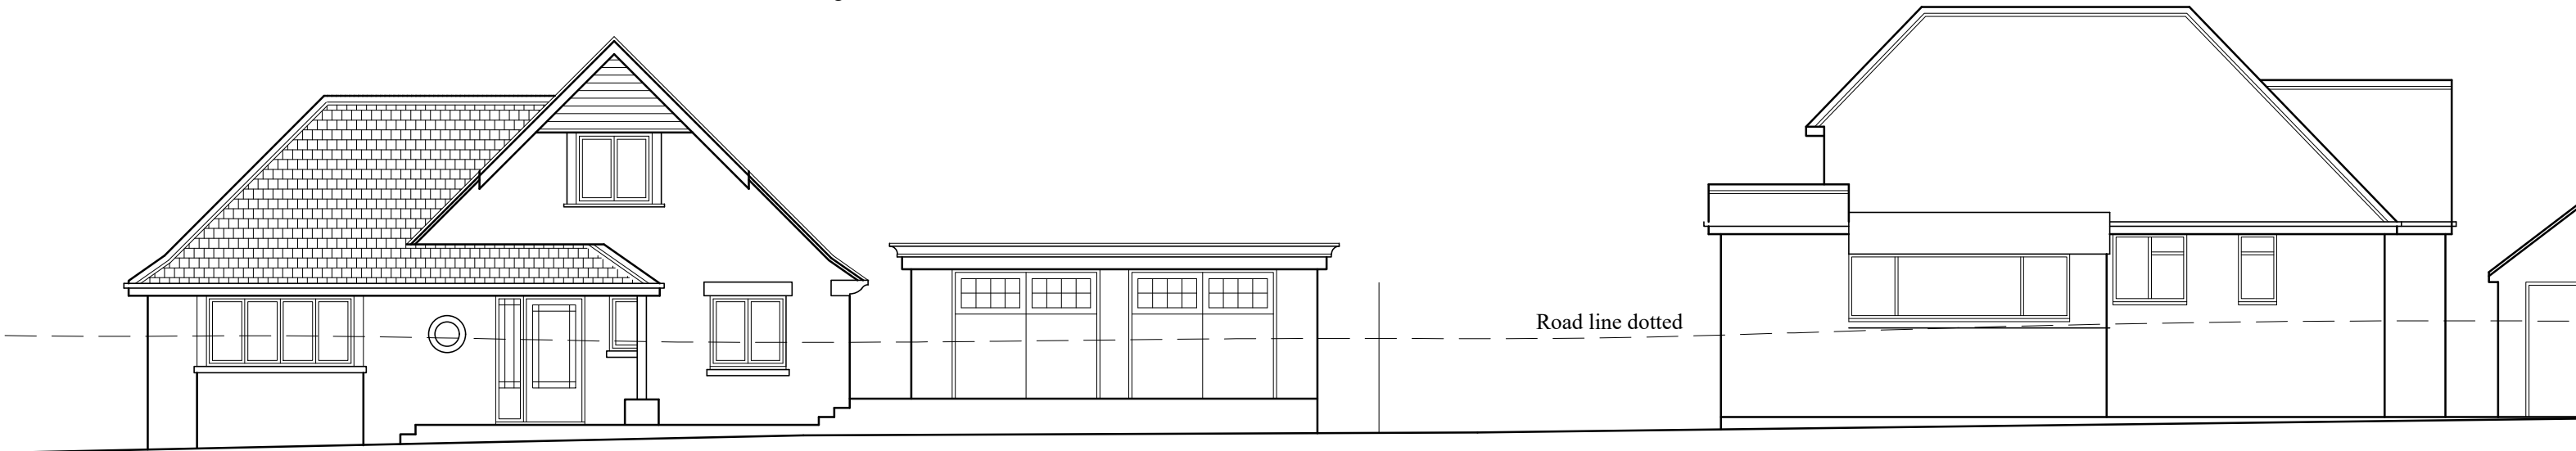


FRONT (NORTH) ELEVATION

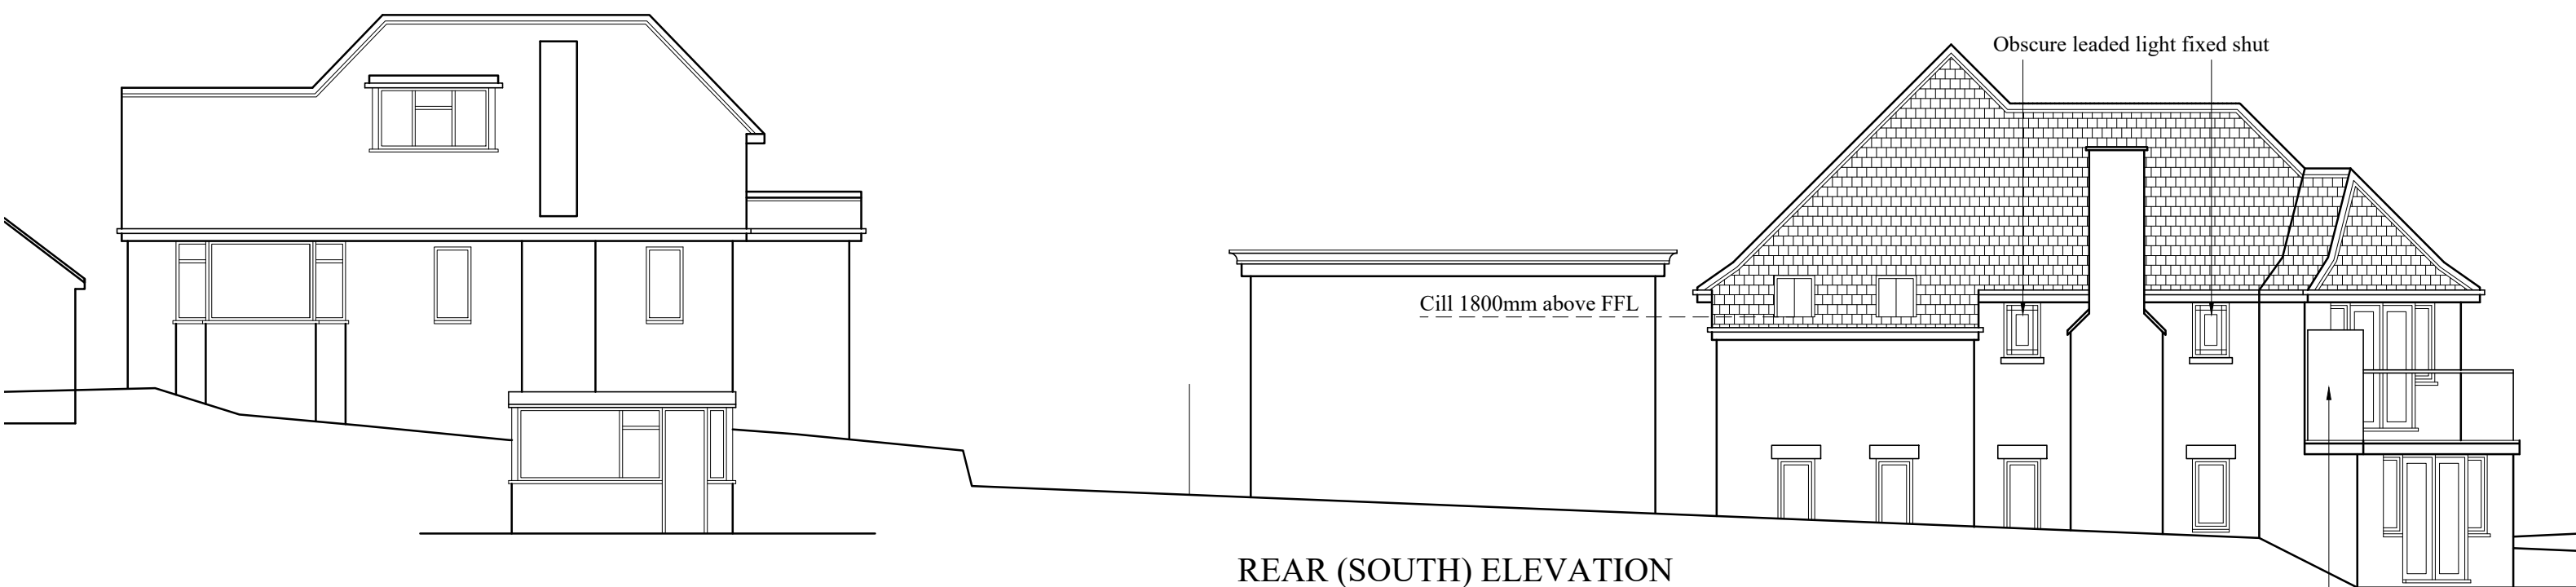

REAR (SOUTH) ELEVATION

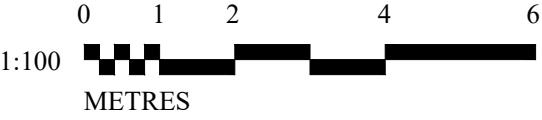

Obscure screen
1800mm high

Project Title Sever garden and erect split level dwelling, Adj. Glencree, South Instow, Harmans Cross, Dorset	Client Nick Wright	Drawing Title Front & Rear Elevations		Revisions	
	Drwg. No. PAA 4	Project No. 1642	Scale 1:100 @ A3	Date December 2023	Drawn MH 



WESSEX SURVEY & DESIGN LTD

Chartered Building Surveyors
Chartered Building Engineers

461 Ashley Road, Poole, Dorset BH14 0AX
Tel: (01202) 718850 E.mail: m.holding@btconnect.com

