



60 Priors Way, Maidenhead, Berkshire SL6 2EN

60 PRIORS WAY, MAIDENHEAD BERKSHIRE SL6 2EN

PRICE: £875,000 FREEHOLD

An opportunity to acquire this stunning four-bedroom detached family house which has been the subject of modernisation and refurbishment by the present owners in recent years. Features include a bespoke re-fitted kitchen/breakfast room with direct access leading out onto the rear garden, a generous living room, separate dining room and a home office. In addition, the property provides a main bedroom with re-fitted en-suite, three further bedrooms (one with en-suite), a family bathroom and is conveniently located within catchment for Holyport College and Braywick Court Primary School.


*CLOAKROOM *BESPOKE RE-FITTED
KITCHEN/BREAKFAST ROOM *UTILITY ROOM
*LIVING ROOM *DINING ROOM
*STUDY/HOME OFFICE *MAIN BEDROOM
WITH RE-FITTED EN-SUITE & AIR
CONDITIONING *THREE FURTHER BEDROOMS
(ONE WITH EN-SUITE & ONE WITH AIR
CONDITIONING) *FAMILY BATHROOM
*BESPOKE WOODEN SHUTTERS TO SEVERAL
ROOMS *ENCLOSED REAR GARDEN WITH
LARGE DECKING AREA *DRIVEWAY WITH CAR
CHARGING POINT *EPC RATING C *COUNCIL
TAX BAND F





For clarification we wish to inform prospective purchasers that we have prepared these sales particulars as a general guide. We have not carried out a detailed survey nor tested the services, appliances and specific fittings. Room sizes should not be relied upon for carpets, furnishings and appliances. Whilst these particulars are believed to be correct their accuracy is not guaranteed and are given without responsibility. They do not form part of any contract.

Illustration for identification purposes only, measurements are approximate, not to scale.

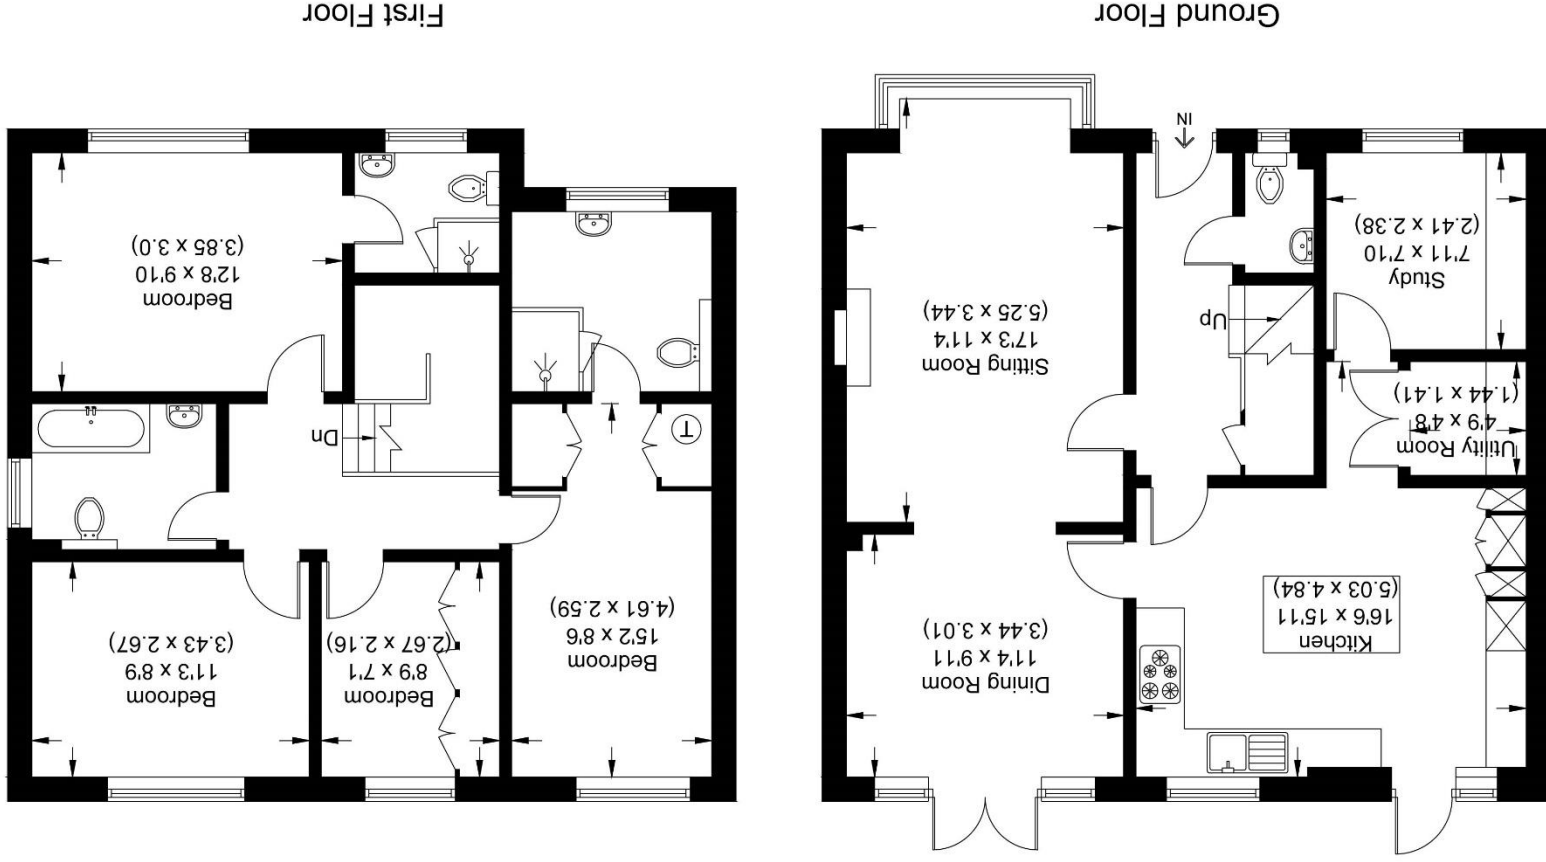

Priors Way
 Approximate Gross Internal Area 130.0 sq m / 1399.30 sq ft

