



62 St Marks Crescent, Maidenhead, Berkshire SL6 5DG

62 ST MARKS CRESCENT, MAIDENHEAD BERKSHIRE SL6 5DG

GUIDE PRICE
£599,950 FREEHOLD

Offered to the market with NO ONWARD CHAIN. An extended three bedroom detached family home situated in the popular St Marks area of Maidenhead within catchment for Newlands Girls School, close to local amenities, and within easy reach of Maidenhead town centre and railway station (Elizabeth Line). The property features three bedrooms, modern shower room, three reception rooms, kitchen/breakfast room and downstairs WC. Outside, there is a good size rear garden, detached outbuilding and driveway parking to the front of the house.


***THREE BEDROOMS *SHOWER ROOM *THREE RECEPTION ROOMS *OPEN PLAN KITCHEN/BREAKFAST ROOM *DOWNSTAIRS WC *GENEROUS REAR GARDEN *DRIVEWAY PARKING FOR TWO/THREE CARS *NEWLANDS SCHOOL CATCHMENT *EASY REACH OF TOWN & STATION *NO ONWARD CHAIN *EPC RATING E *COUNCIL TAX BAND F**





St. Marks Crescent, Maidenhead, SL6

Approximate Area = 1233 sq ft / 114.5 sq m
 Outbuilding = 116 sq ft / 10.7 sq m
 Total = 1349 sq ft / 125.2 sq m
 For identification only - Not to scale

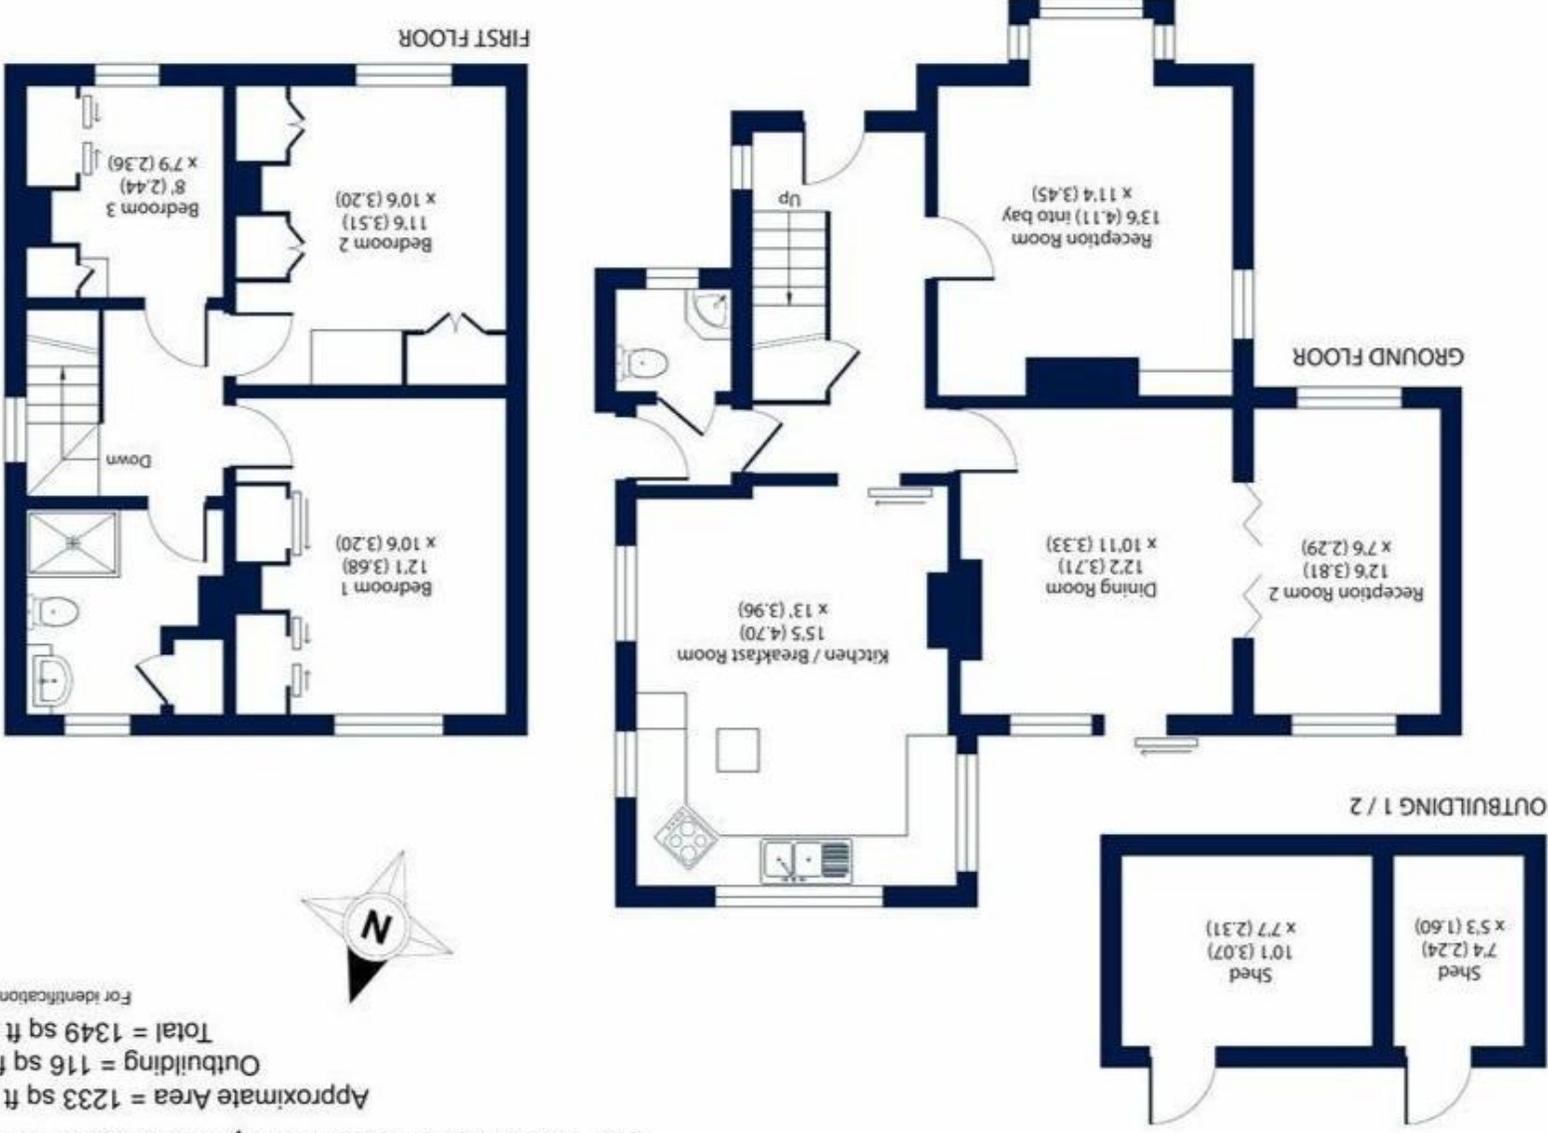

39-41 High Street, Maidenhead, Berkshire SL6 1JF
 Tel: 01628 674234 Fax: 01628 785432
 Email: property@braxtons.co.uk
braxtons.co.uk

Residential Sales | Land & New Homes | Properties to Let | Landlords, Lettings and Management Services

