


NOTES

1. All dimensions in millimetres.

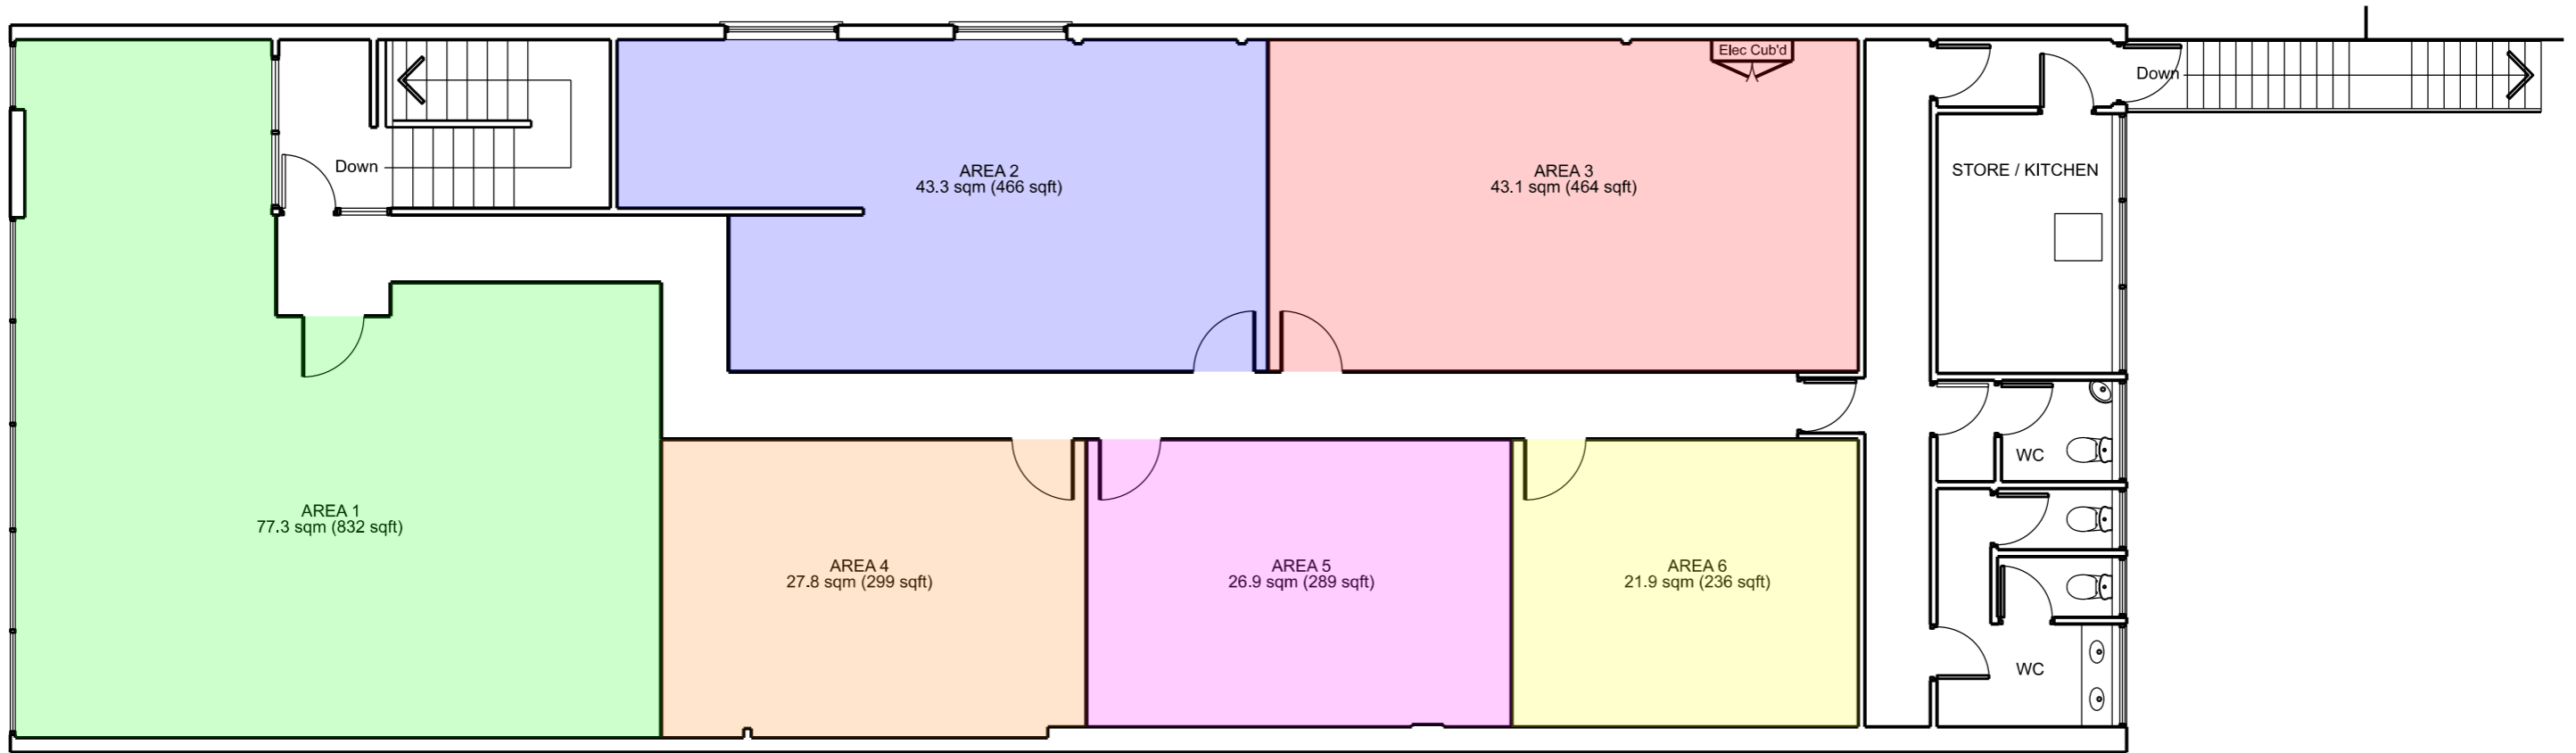

FIRST FLOOR PARTITION LAYOUT PLAN

Scale 1:100



Original drawing size A3

Rev	Description	Date	By
A	First issue.	14.10.21	PM

Site Name  
164-168 High Street  
Slough  
Berkshire  
SL1 1JP

Drawing title  
FIRST FLOOR PARTITION  
LAYOUT PLAN

Drawing Number  
03

Scale	Drawn	Revision
1:100	PRM	A