



GROUND FLOOR TWO BEDROOM APARTMENT WITH NO ONWARD CHAIN

Green Lane, Northwood, Middlesex, HA6 1AJ

ROBSONS

Green Lane, Northwood, Middlesex, HA6 1AJ

GROUND FLOOR • TWO BEDROOMS • TWO BATHROOMS • PRIVATE REAR TERRACE • GATED PARKING • INTERCOM SYSTEM • FITTED STORAGE SPACE • CHAIN FREE • CLOSE TO TOWN AND STATION

Description

This fantastic two bedroom, two bathroom ground floor apartment is one of just five apartments within the complex and is offered to the market with the benefit of no onward chain. Positioned within a moments' walk to Northwood Station and shops.

The property comprises a large reception room with doors leading out to a private rear garden/terrace, a fully fitted kitchen and a family bathroom. The apartment has two double bedrooms, both of which benefit from fitted storage space and the principal bedroom with a well appointed en-suite.

Further benefits include a gated covered parking space suitable for several vehicles, an intercom system and direct access to the rear terrace.





Northwood provides a range of shopping facilities including Waitrose supermarket, a variety of restaurants and other amenities with the Metropolitan Line station providing access to Baker Street and the City. There is a plethora of state and private schooling together with a wide choice of recreational facilities, which include golf courses and fitness centres. The M1, M40 and M25 motorways are also accessible.

NB this property is situated within the proximity of the ULEZ, if your vehicle does not comply charges may apply.

Additional Information

Tenure: Share of Freehold

Lease Length: 125 years from 24th March 1996

Service Charge: £1,320 p/a

Local Authority: London Borough of Hillingdon

Council Tax Band: E

Energy Efficiency Rating: C

For additional information, please refer to www.robsonswb.com or call us on: 01923 835355.



Approximate Gross Internal Area = 76.8 sq m / 827 sq ft

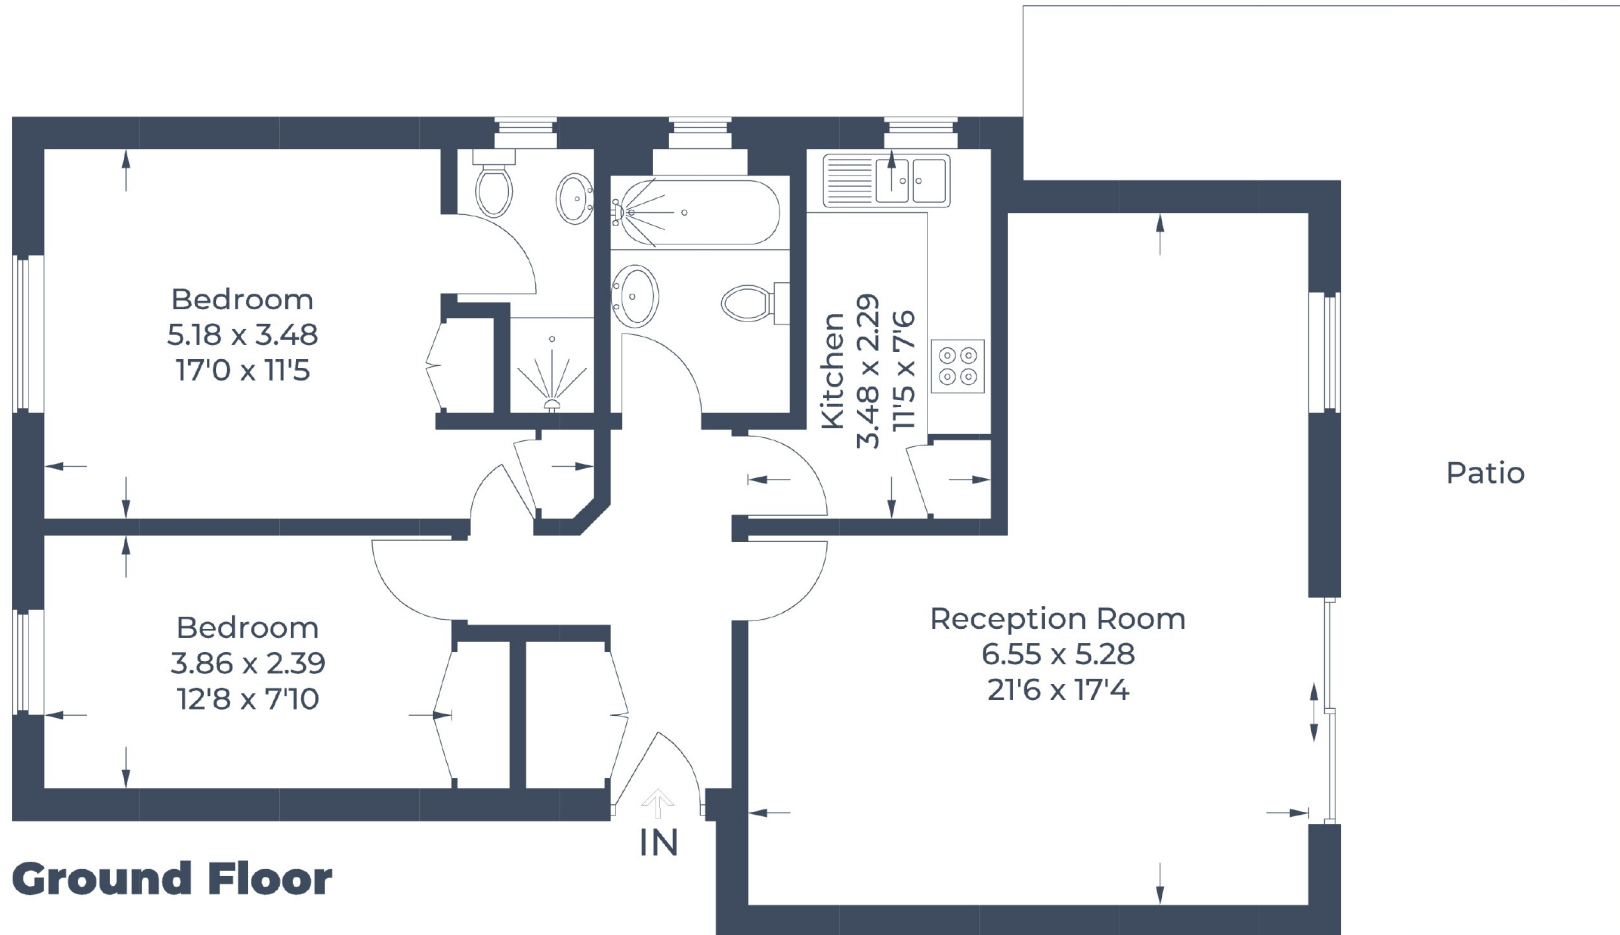


Illustration for identification purposes only,
measurements are approximate, not to scale.
© CJ Property Marketing Produced for Robsons

ROBSONS

7 Clive Parade, Northwood, HA6 2QF
Tel: 01923 835355 Email: northwood@robsonswb.com
www.robsonswb.com

Important notice: Robsons, their clients and any joint agents give notice that 1: They are not authorised to make or give any representations or warranties in relation to the property either here or elsewhere, either on their own behalf or on behalf of their client or otherwise. They assume no responsibility for any statement that may be made in these particulars. These particulars do not form part of any offer or contract and must not be relied upon as statements or representations of fact. 2: Any areas, measurements or distances are approximate. Plot sizes and dimensions are taken from Promap and are approximate. The text, photographs and plans are for guidance only and are not necessarily comprehensive. It should not be assumed that the property has all necessary planning, building regulation or other consents and Robsons have not tested any services, equipment or facilities. Purchasers must satisfy themselves by inspection or otherwise.